


Supersedes part of plan S.2009/070B

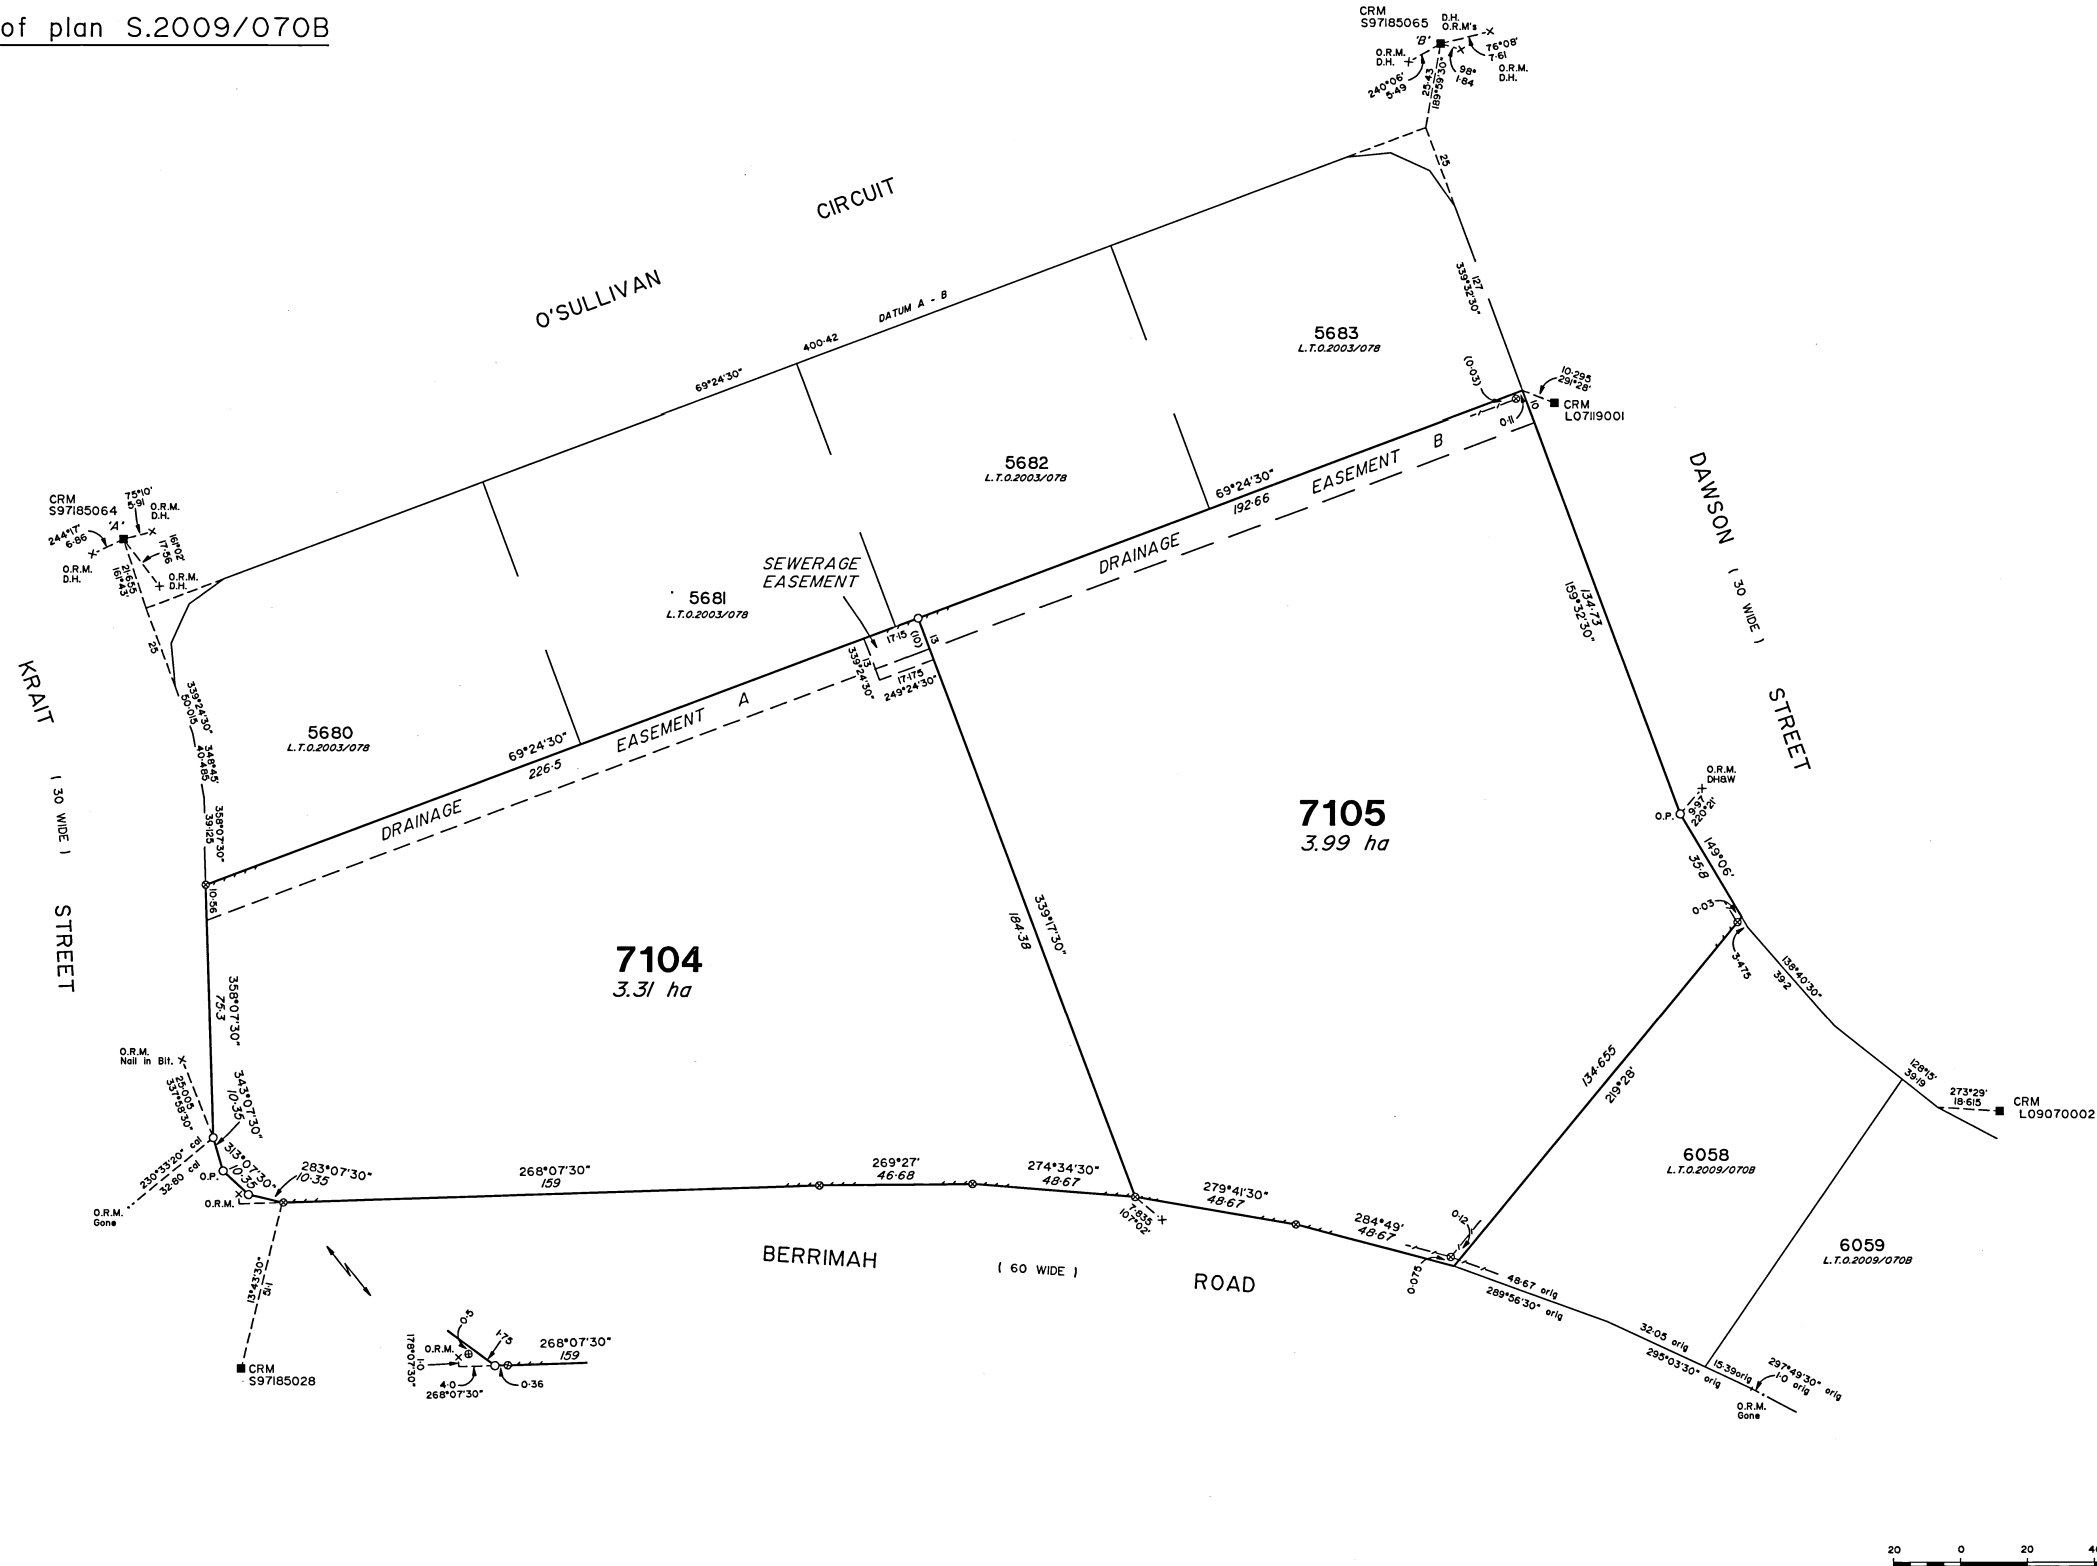

<p>SURVEYOR'S CERTIFICATE I, ALISTAIR CHARLES FENMANT, hereby certify that the survey represented on this plan was carried out by me or under my immediate supervision and was completed on 24/02/2014, and that this survey has been executed in accordance with the Licensed Surveyor's Act and the Directions thereunder. <i>[Signature]</i> Licensed Surveyor Date</p> <p>L.T.O. REGISTRATION Lodged on at Instrument Number Registered on at by me Registrar-General</p>	<p>CONSENT OF PROPRIETOR OF REGISTERED INTEREST(S) Consent is hereby given to the proposed subdivision as depicted hereon.</p>	<p>SUBDIVISION APPLICATION TO THE REGISTRAR-GENERAL I/We hereby apply, pursuant to section 51 of the Land Title Act for issue of new titles in accordance with the subdivision hereon.</p>	<p>SURVEY APPROVAL I, CRAIG LESLIE SANDY, the Surveyor-General, being satisfied that Part 5 of the Planning Act has been complied with: (i) approve the survey under Section 49 of the Licensed Surveyors Act; (ii) acknowledge, on behalf of the Service Authorities designated, the vesting of the Service Easements shown hereon; and (iii) accept on behalf of the Service Authorities specified, the land designated as roads or reserves hereon vested pursuant to Section 64 of the Planning Act and Section 7 of the Control of Roads Act. <i>[Signature]</i> 24/12/2014 Surveyor-General Date</p>	<p>NOTES: Reference Marks are at one metre unless otherwise shown. Sewerage Easement is in the favour of the Power & Water Corporation. Drainage Easements are in the favour of Northern Territory of Australia.</p>	<p>SECTIONS 7104 & 7105 SUBDIVISION OF SECTION 5963 HUNDRED OF BAGOT</p> <table border="1"> <tr> <td>Drawn by FYFE (70850) Oct' 14</td> <td>Map Reference</td> <td>SCALE 1 : 1000</td> </tr> <tr> <td>Examined by FYFE</td> <td>AZIMUTH Assumed from LTO2003/078 Observed at</td> <td>L.T.O.2014/100</td> </tr> </table>	Drawn by FYFE (70850) Oct' 14	Map Reference	SCALE 1 : 1000	Examined by FYFE	AZIMUTH Assumed from LTO2003/078 Observed at	L.T.O.2014/100
Drawn by FYFE (70850) Oct' 14	Map Reference	SCALE 1 : 1000									
Examined by FYFE	AZIMUTH Assumed from LTO2003/078 Observed at	L.T.O.2014/100									

WARNING - Damaged or crossed plan will be rejected.