


SURVEYOR'S CERTIFICATE
 I, ANIETIE JOHN EKPO, hereby certify that the survey represented on this plan was carried out by me or under my immediate supervision and was completed on 27/09/2018 and that this survey has been executed in accordance with the Licensed Surveyor's Act and the Directions thereunder.
 ANIETIE JOHN EKPO
 Licensed Surveyor
 28/09/2018
 Date

NOTES: Dimensions of unmarked boundaries are original. Reference Marks are at one metre unless otherwise shown. Electronic Communications Easement is in favour of Telstra Corporation Limited. Electricity Supply, Water Supply and Sewerage Easements are in favour of Power and Water Corporation. Drainage Easements are in favour of the Northern Territory of Australia. Datum - "A" - "B" - "C". All dimensions from "D" to "E" are original. All original marks from "D" to "E" and "E" to "F" are gone. NIK denotes Nail in Kerb. Public Road is vested in the Northern Territory of Australia. Area of road to be opened is 2.11 ha.


SURVEY APPROVAL
 I, Robert Ian Sarib, the Surveyor-General, being satisfied that Part 5 of the Planning Act has been complied with:
 (i) approve the survey under Section 49 of the Licensed Surveyors Act;
 (ii) acknowledge, on behalf of the Service Authorities designated, the vesting of the Service Easements shown hereon; and
 (iii) accept on behalf of the Service Authorities specified, the land designated as roads or reserves hereon vested pursuant to Section 64 of the Planning Act and Section 7 of the Control of Roads Act.
 Robert Ian Sarib
 Surveyor-General
 12 October 2018
 Date

SECTIONS 7493 TO 7498
SUBDIVISION OF SECTIONS 5640, 6349 AND 6369
HUNDRED OF BAGOT

Drawn by FYFE (72535) Sep '18	REPRESENTATIVE SCALE @ A1 1 : 1500
Examined by FYFE	ASSUMED FROM AZIMUTH S2011/243 Observed at
LT02017/027A SHEET 1 OF 2	

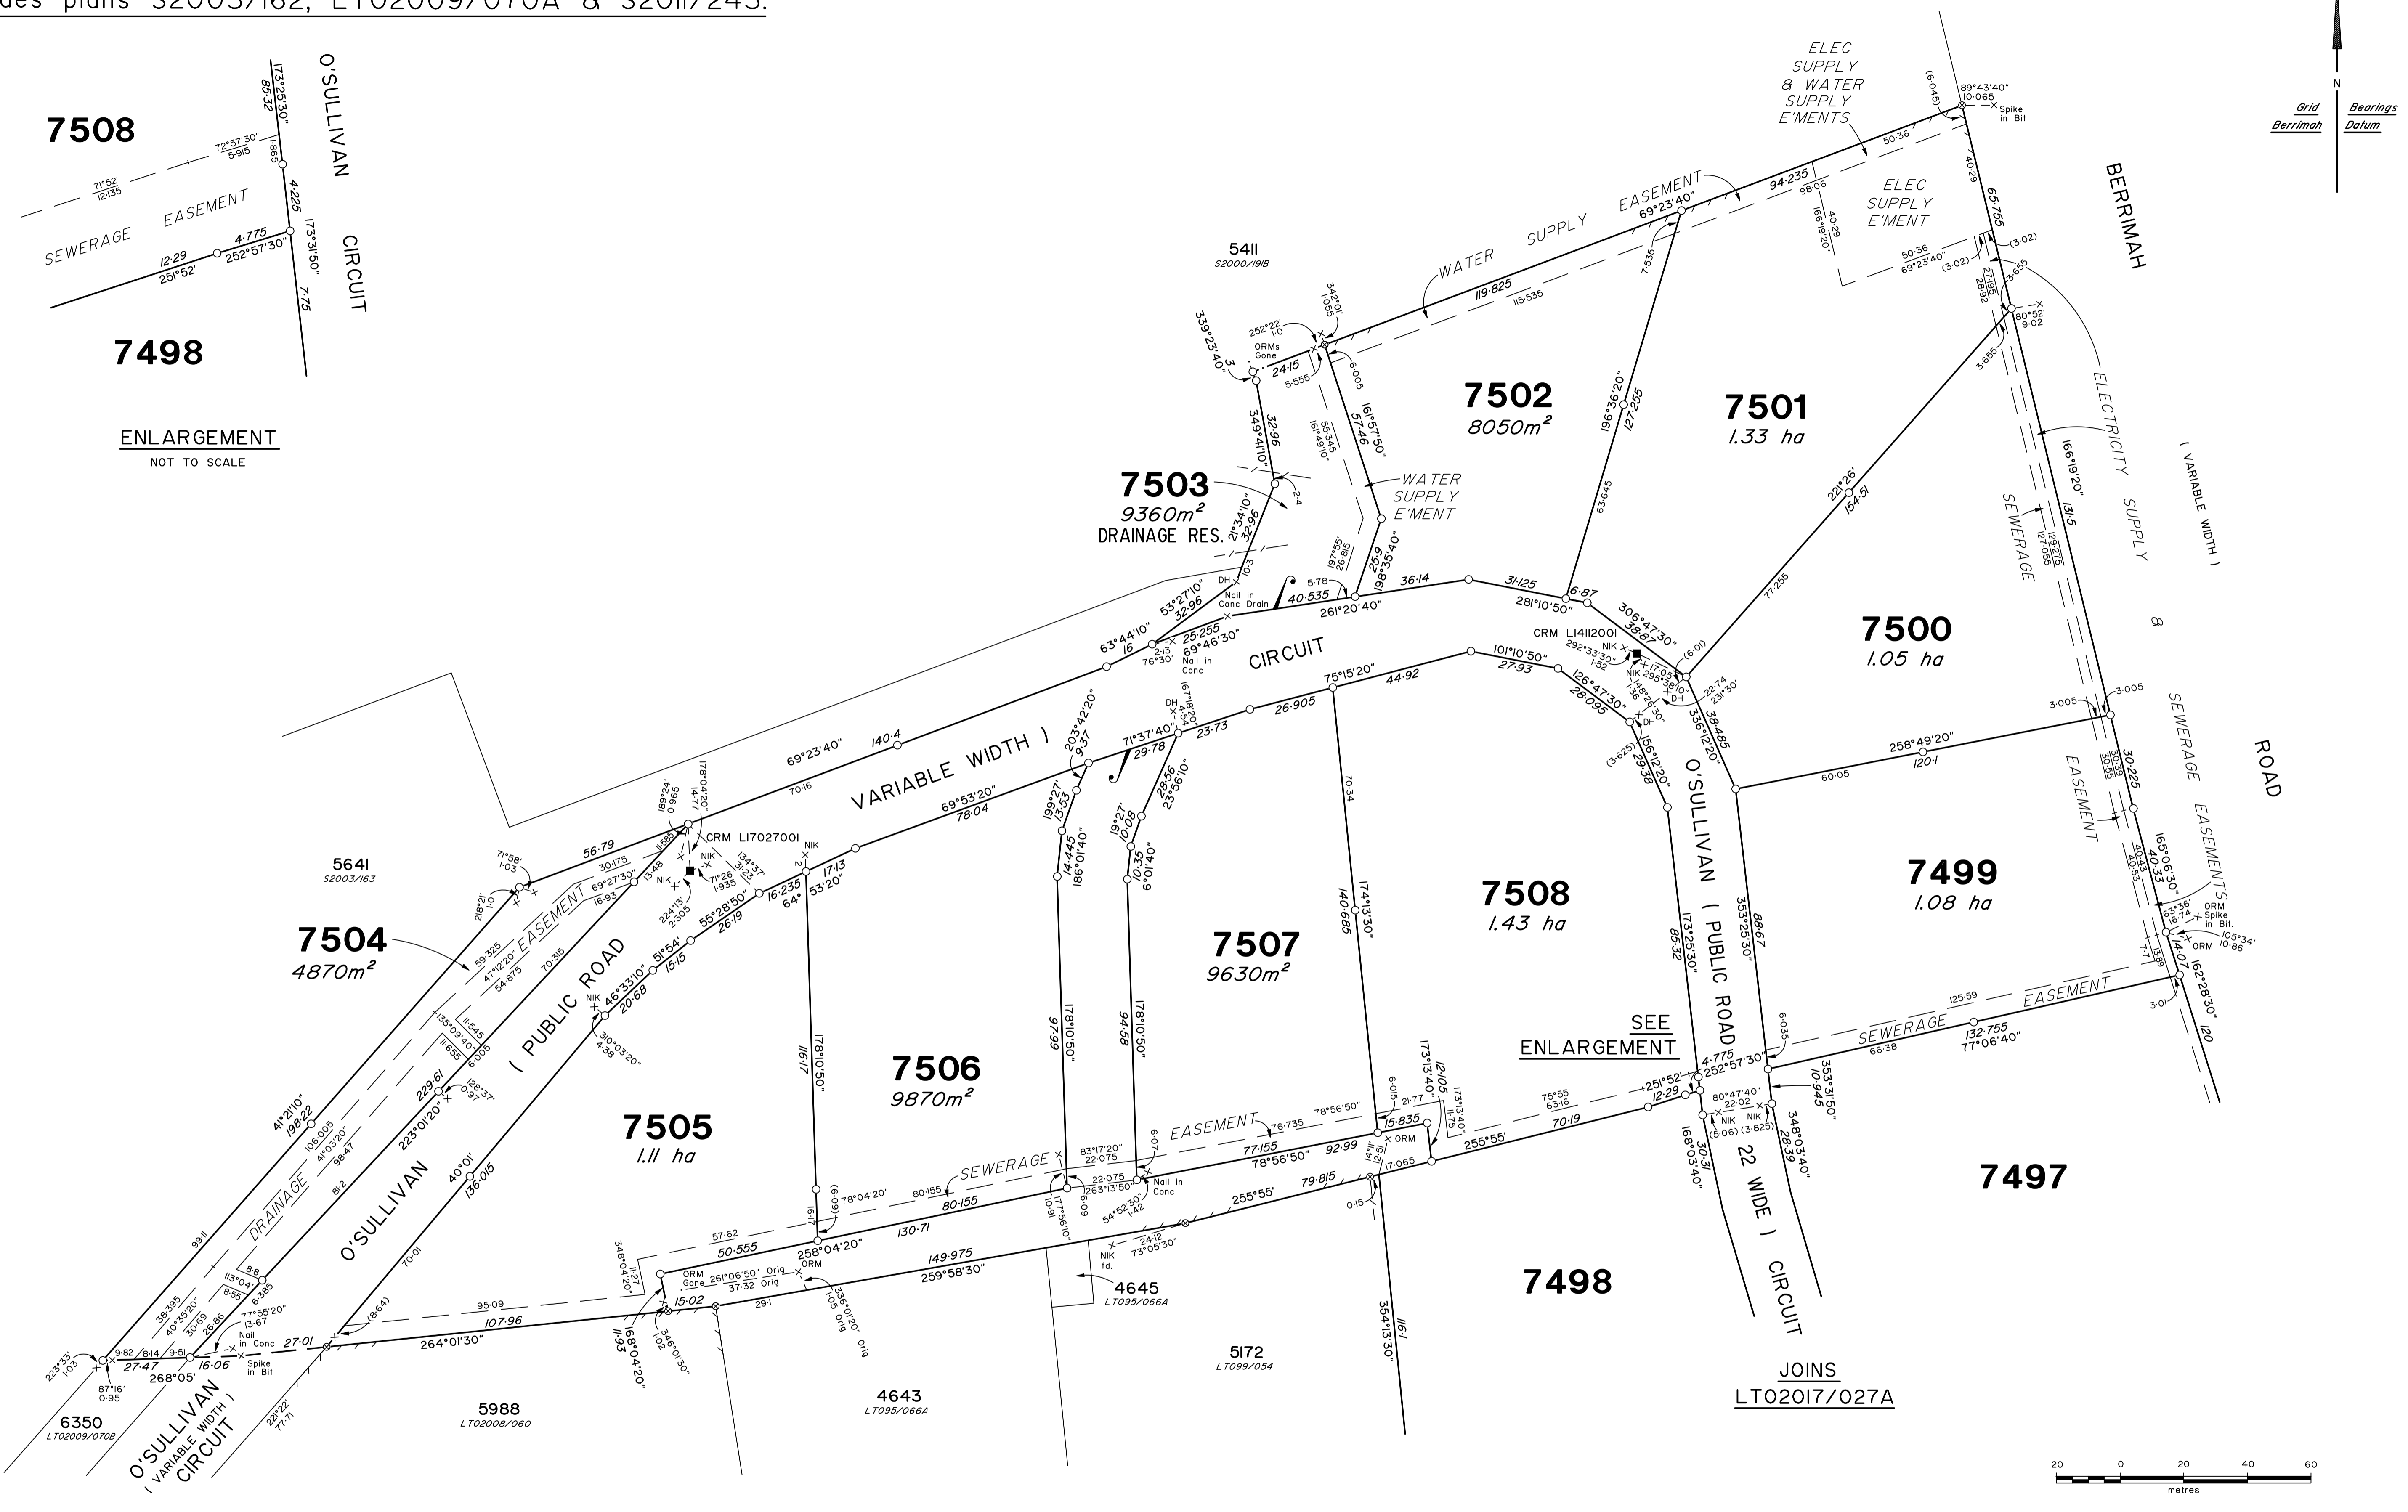

ENLARGEMENT
NOT TO SCALE

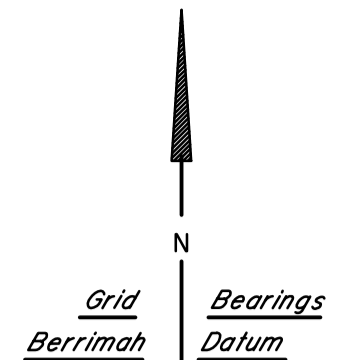

SURVEYOR'S CERTIFICATE
I, **ANIEIE JOHN EKPO**,
hereby certify that the survey represented on this plan was carried out by me or under my immediate supervision and was completed on **27/09/2018**
and that this survey has been executed in accordance with the Licensed Surveyor's Act and the Directions thereunder.
ANIEIE JOHN EKPO 28/09/2018
Licensed Surveyor Date

SURVEY APPROVAL
I, **Robert Ian Sarib**, the Surveyor-General, being satisfied that Part 5 of the Planning Act has been complied with:
(i) approve the survey under Section 49 of the Licensed Surveyors Act;
(ii) acknowledge, on behalf of the Service Authorities designated, the vesting of the Service Easements shown hereon; and accept on behalf of the Service Authorities specified, the land designated as roads or reserves hereon vested pursuant to Section 64 of the Planning Act and Section 7 of the Control of Roads Act.
Robert Ian Sarib 12 October 2018
Surveyor-General Date

NOTES: Reference Marks are at one metre unless otherwise shown.
Electricity Supply, Water Supply and Sewerage Easements are in favour of Power and Water Corporation.
Drainage Easements are in favour of the Northern Territory of Australia.
Drainage Reserve is vested in the Northern Territory of Australia.
NIK denotes Nail in Kerb.
Public Road is vested in the Northern Territory of Australia.
Area of road to be opened is 2.11 ha.

SECTIONS 7499 TO 7508
SUBDIVISION OF SECTIONS 5640, 6349 AND 6369
HUNDRED OF BAGOT

Drawn by <i>FYFE (172535) Sep' 18</i>	REPRESENTATIVE SCALE @ A1 1 : 1000
Examined by <i>FYFE</i>	ASSUMED FROM AZIMUTH <i>S2011/243</i> Observed at
LT02017/027B SHEET 2 OF 2	

VERSION 11